

CUHURİYET MAHALLESİ 3026/11-12-13,3027/5-6,3032/1-2-3-4-5-6-7-8-9

3033/1-4-5-6-7-8-9,26830/1



PARSELLERE UYGULANAN PARSELASYON PLANI

PLAN NO : 1921

İLİ : İZMİR
İLÇESİ : KARŞIYAKA
MAHALLESİ : CUMHURİYET
PAFTA : 26L-4B/26L-4C
ADA : 27080
PARSEL : 1

DURUM HARİTASI

1:1000

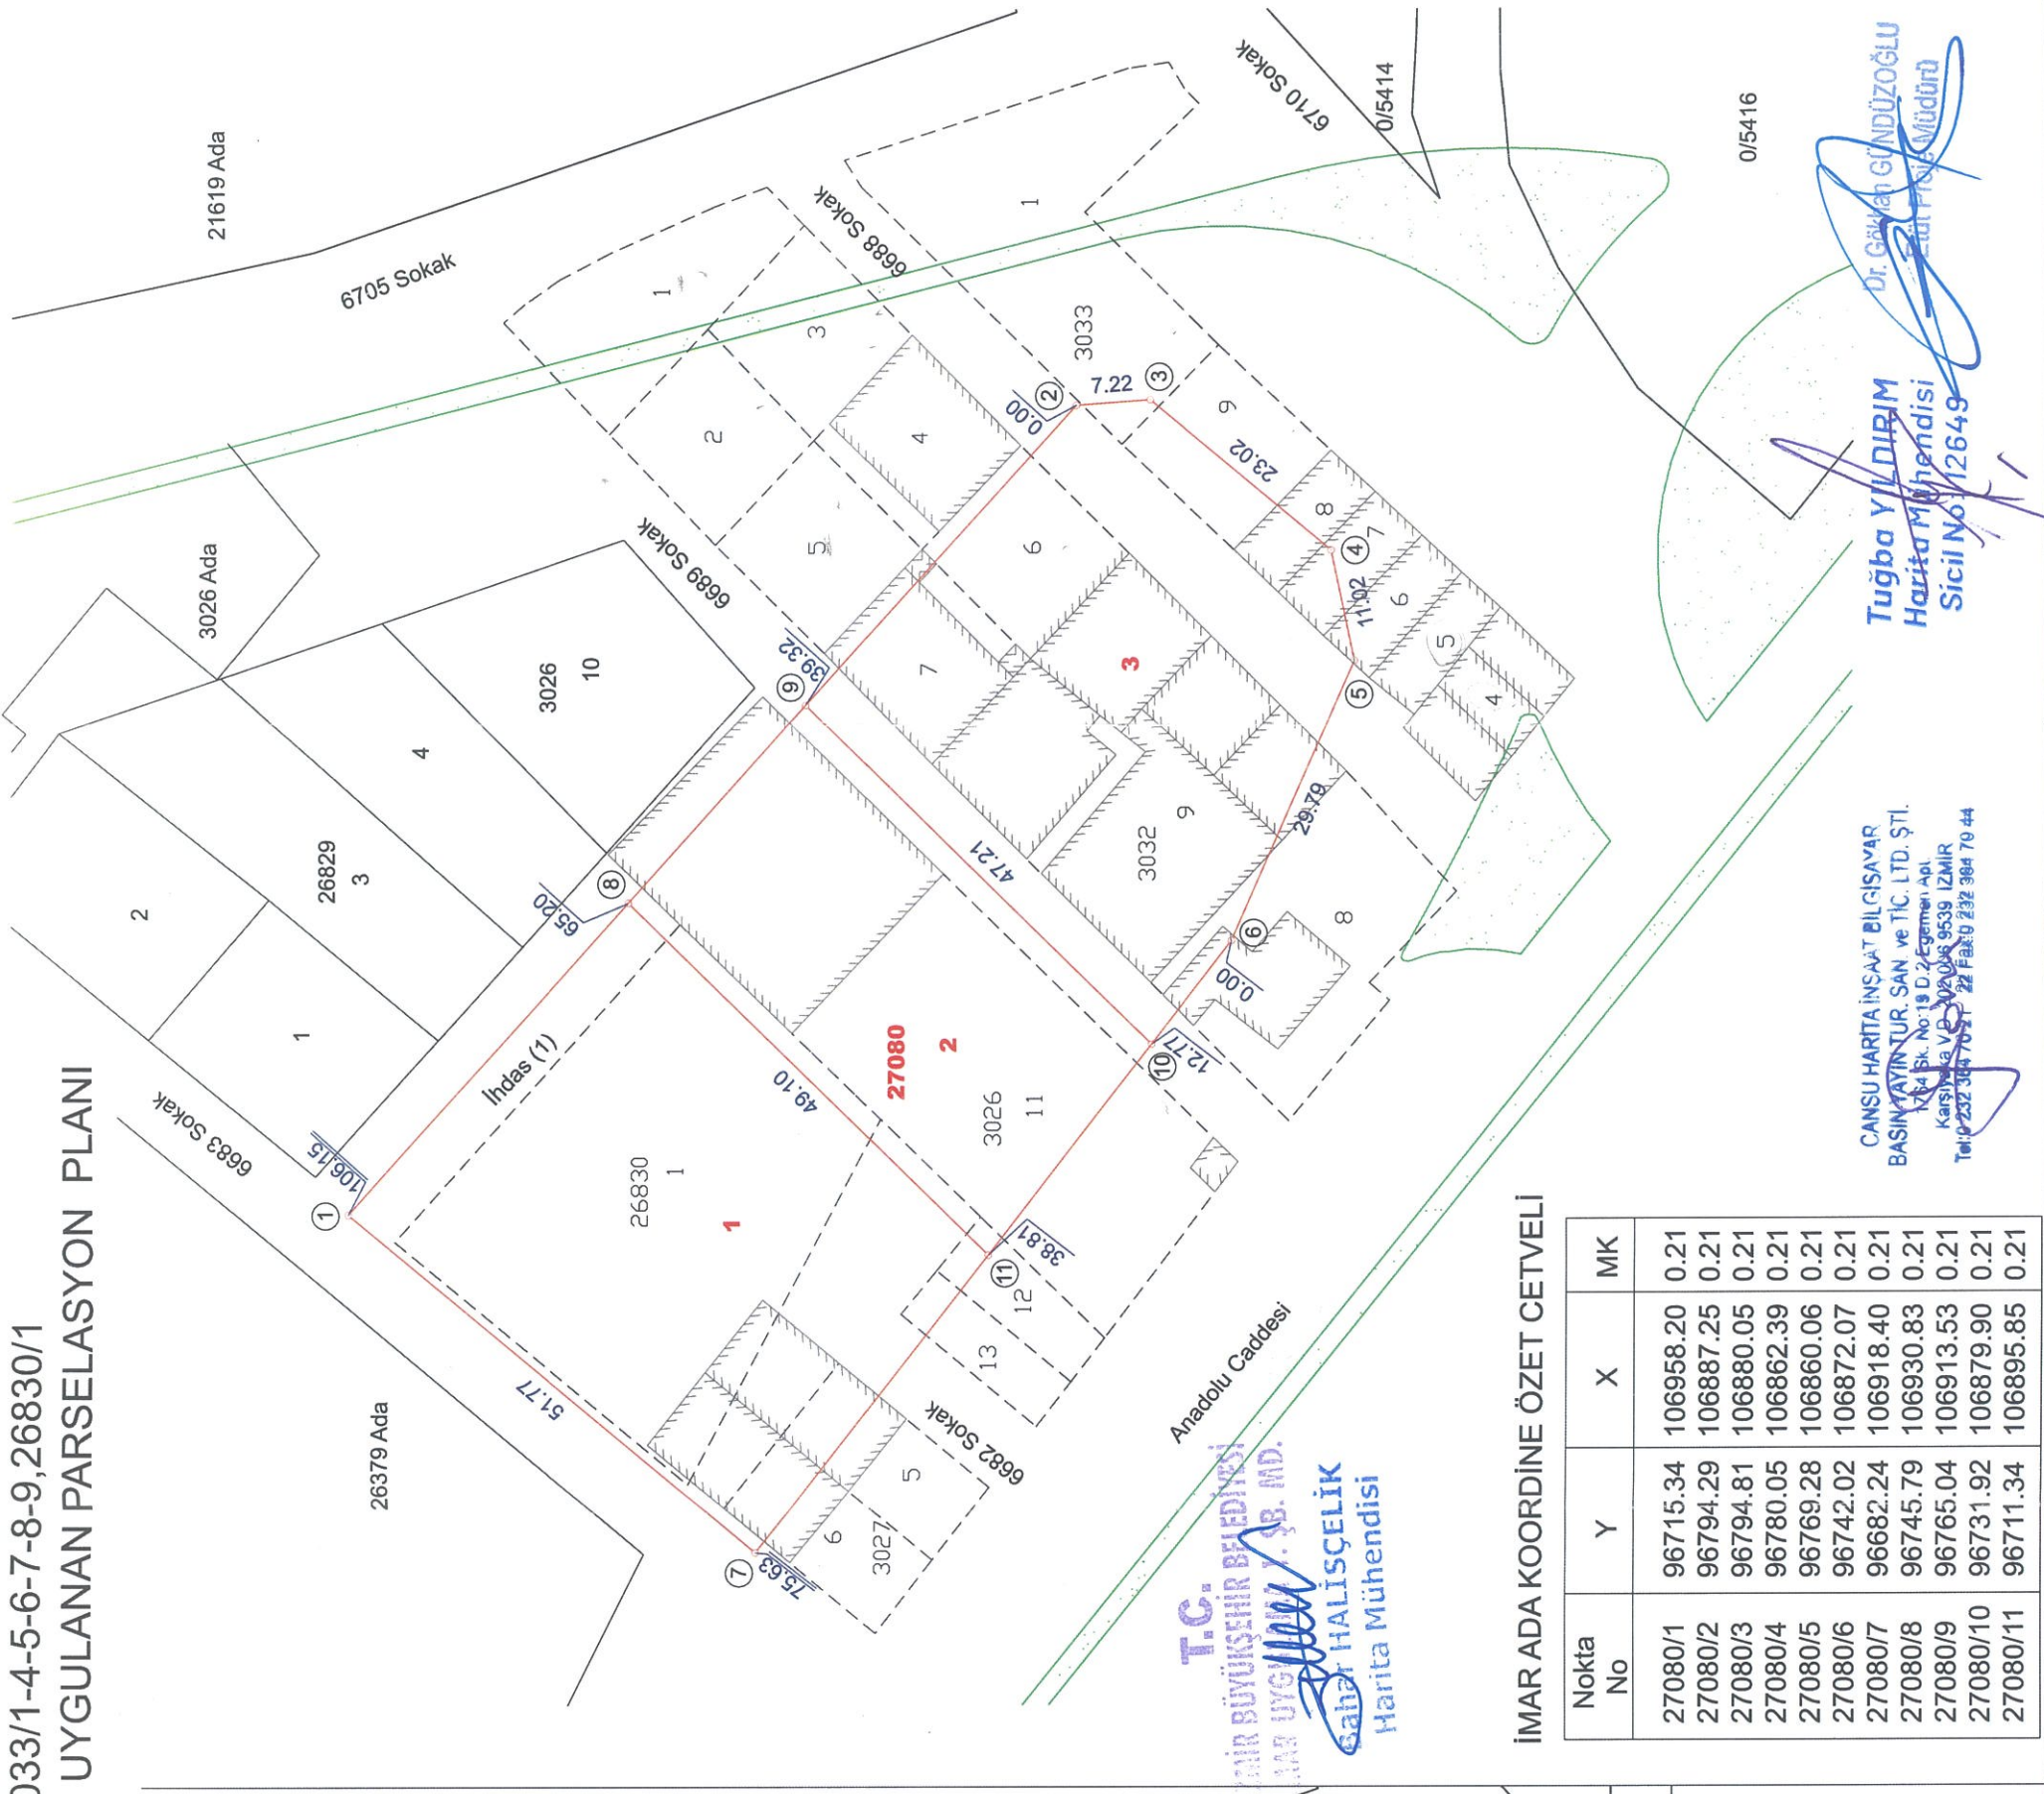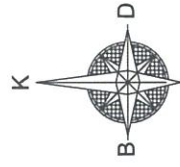

İMAR ADA KOORDİNE ÖZET CETVELİ

Nokta No	Y	X	MK
27080/1	96715.34	106958.20	0.21
27080/2	96794.29	106887.25	0.21
27080/3	96794.81	106880.05	0.21
27080/4	96780.05	106862.39	0.21
27080/5	96769.28	106860.06	0.21
27080/6	96742.02	106872.07	0.21
27080/7	96682.24	106918.40	0.21
27080/8	96745.79	106930.83	0.21
27080/9	96765.04	106913.53	0.21
27080/10	96731.92	106879.90	0.21
27080/11	96711.34	106895.85	0.21

T.C. İZMİR BÜYÜKŞEHİR BELEDİYESİ İMAR UYGULAMA B. MD. Gabar HALİŞCELİK Harita Mühendisi

CANSU HARİTA İNŞAAT BİLGİSAYAR BASINÇAYIN TUR. SAN. ve TIC. LTD. ŞTİ. Harita Mühendisi

Dr. Gabar GÜNDÜZOĞLU Harita Mühendisi Sicil No: 12649